

REDUCED  
PRINT  
NOT TO  
SALE


**Hill**  
engineers  
architects  
planners  
50 Depot Street  
Dalton, MA 01226  
(413) 684-0925  
41 Park Street  
Adams, MA 01220  
(413) 743-0013  
www.hillengineers.com

**PRELIMINARY**  
NOT TO BE  
USED FOR  
CONSTRUCTION

**LEGEND**

	APPROXIMATE PROPERTY LINE
	APPROXIMATE EASEMENT LINE
	EDGE OF PAVEMENT
	EDGE OF GRAVEL
	CULVERT
	UNDERGROUND ELECTRIC LINE
	OVERHEAD WIRES
	AERIAL PHOTO TREELINE
	PROP'D TREELINE
	PROP'D TURBINE FOUNDATION
	PROP'D CRANE PAD
	DIVERSION DIKE
	PERIMETER SWALE
	STP
	SOIL UNIT BOUNDARY

- GENERAL NOTES:**
1. TOPOGRAPHIC SURVEY CONDUCTED IN 1993 BY ROBINSON AERIAL SURVEYS.
  2. COORDINATE SYSTEM: VERMONT STATE PLANE, FEET.
  3. PROPERTY LINES AND EASEMENT LINES ARE BASED AVAILABLE GIS DATALAYERS OR PLAN SCANS MADE AVAILABLE THROUGH VERA.
  5. EXISTING UTILITIES ARE SHOWN IN AN APPROXIMATED WAY ONLY AND ALL UTILITIES MAY NOT BE SHOWN. PRIOR TO ANY CONSTRUCTION, THE CONTRACTOR SHOULD CONTACT "DIG-SAFE" AND HAVE ALL UNDERGROUND UTILITIES MARKED ON THE GROUND.
  6. ROADWAY LAYOUT AND STORMWATER CONTROLS ARE SHOWN IN AN APPROXIMATE FASHION ONLY. FURTHER DESIGN WORK WILL LIKELY MODIFY ROADWAY AND/OR STP SIZING, LOCATION AND TYPE.

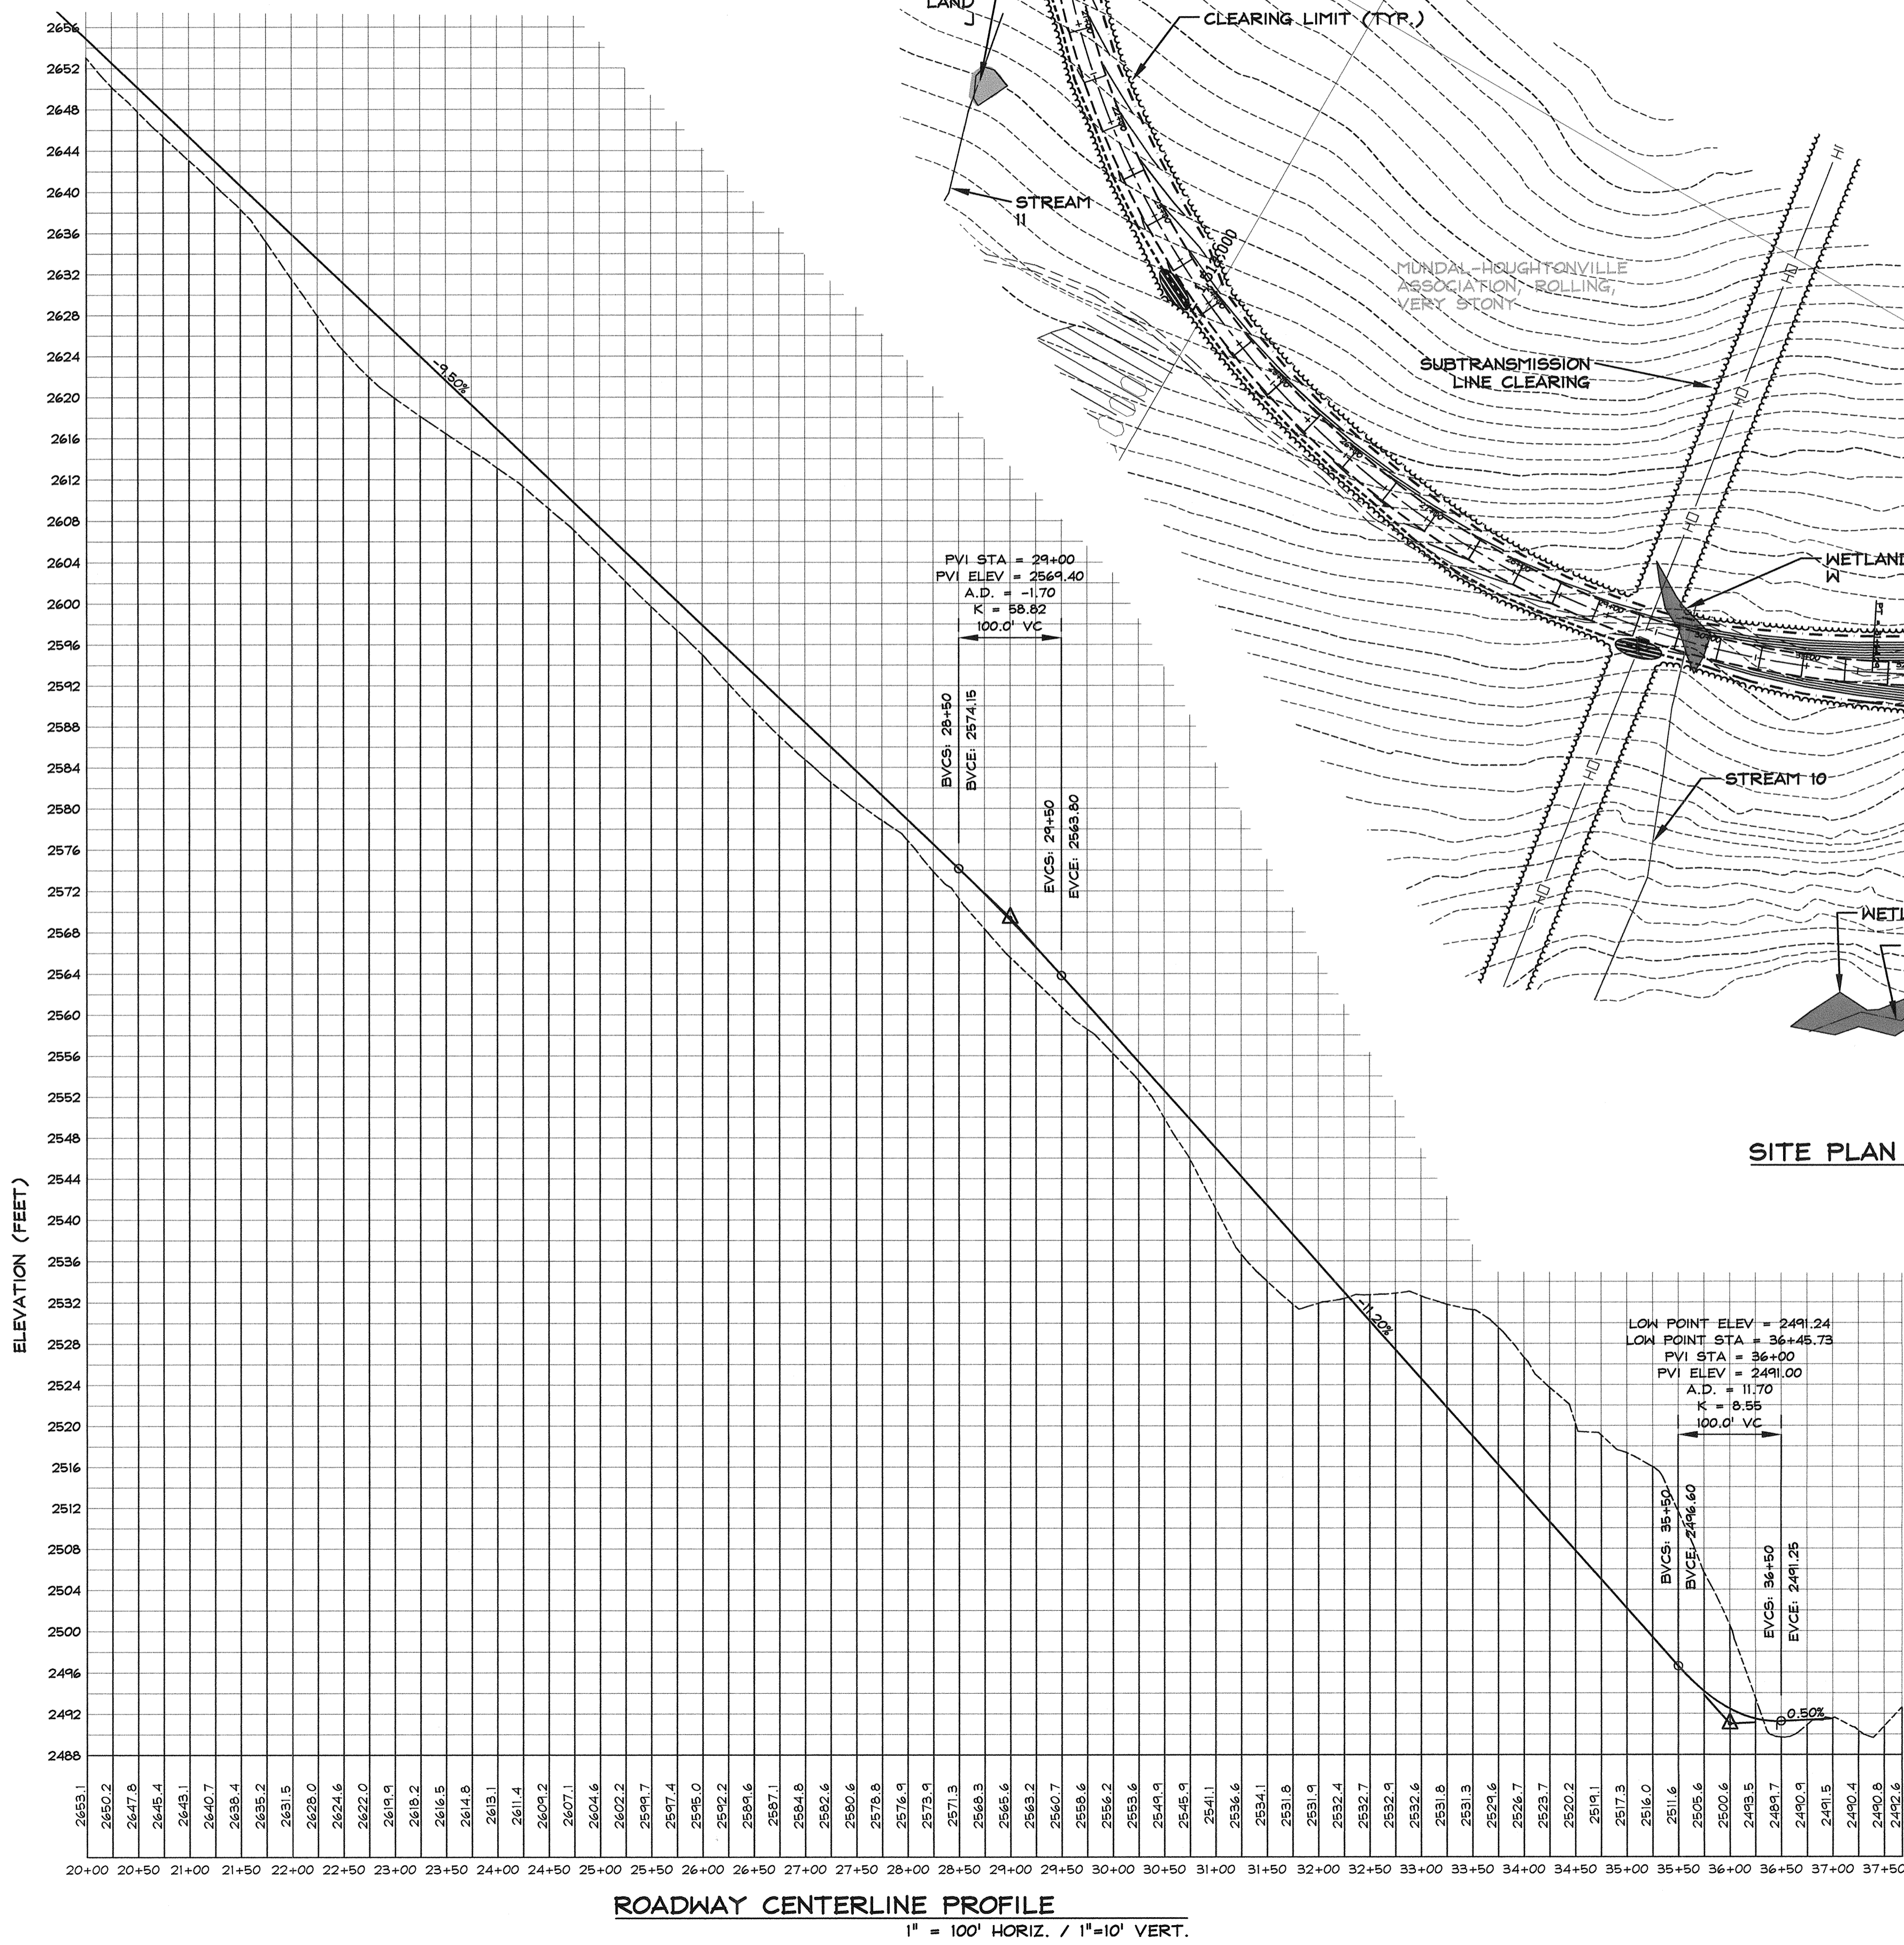

REV.	DESCRIPTION	DATE	DRN (CK'D)
A	ISSUED FOR COMMENT	09/20/05	JAK
B	NEW OWNER INFORMATION	07-31-05	JAK
C	ADD'L WETLANDS	01-04-06	JAK

**PPM ENERGY, INC.**  
1125 COUCH ST. STE 700  
PORTLAND, OR 97209

**DEERFIELD WIND LLC**  
PRELIMINARY DESIGN

**SITE PLAN / PROFILE**  
WEST RIDGE ACCESS

DRAWING TITLE  
DRAWING DESCRIPTION  
PROJECT NUMBER: **SRV-1168-001**

DRAWN BY	JAK
DATE DRAWN	09/20/05
SCALE	1"=100'
APV'D BY	
CAD CODE:	...DRAWING-SRV-1168-001-CS11-PL.DWG
GRAPHIC SCALE:	0 100 200
DRAWING NUMBER	CS112
REV.	C