


NOTE: CONFIGURATION OF WIND FARM COLLECTOR SYSTEM SUBJECT TO CHANGE DEPENDING UPON DETAILED ENGINEERING DESIGN.

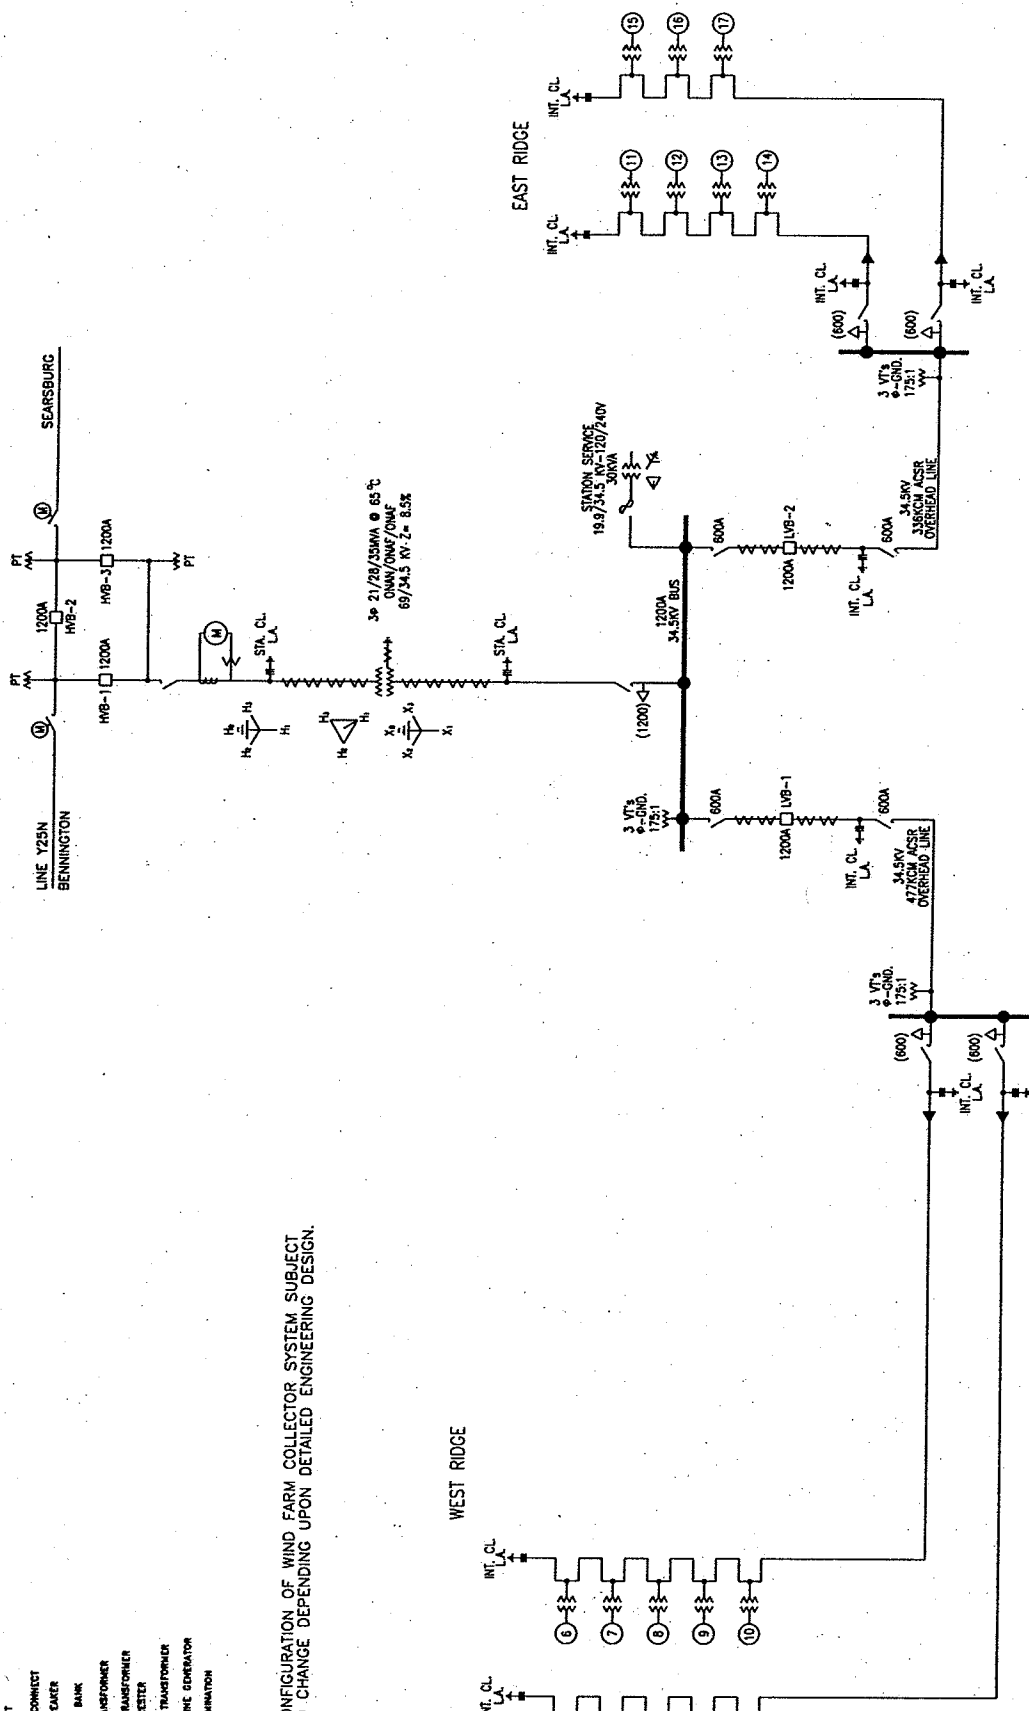

NO.	REVISION	DATE	BY	CHK	P.E. NO.
A	PRELIMINARY DRAFT	11/18/05	AWG	DFC	
B	ISSUED NUMBER OF TURRETS AND CHANGED TRANSFORMER	07/18/07	AWG	DFC	

CLIENT APPROVAL	DATE	SCALE	DATE	SCALE
REVISED				

REV.	DESCRIPTION
1	11556-E500-B

DEERFIELD WIND FARM
ONE LINE DIAGRAM
Y25N INTERCONNECTION

Docket No. 7250
Exhibit DFLD-DE-Rev4
Admitted: