





PLANT LIST

KEY	BOTANICAL NAME	COMMON NAME	SIZE	ROOT	COMMENTS
P0	PICEA GLAUCA	WHITE SPRUCE	6' HT.	B/B	
P5	PINUS STYLVESTINIS	WHITE PINE	6' HT.	B/B	
P1	PINUS NIRSRA	AUSTRIAN PINE	6' HT.	B/B	

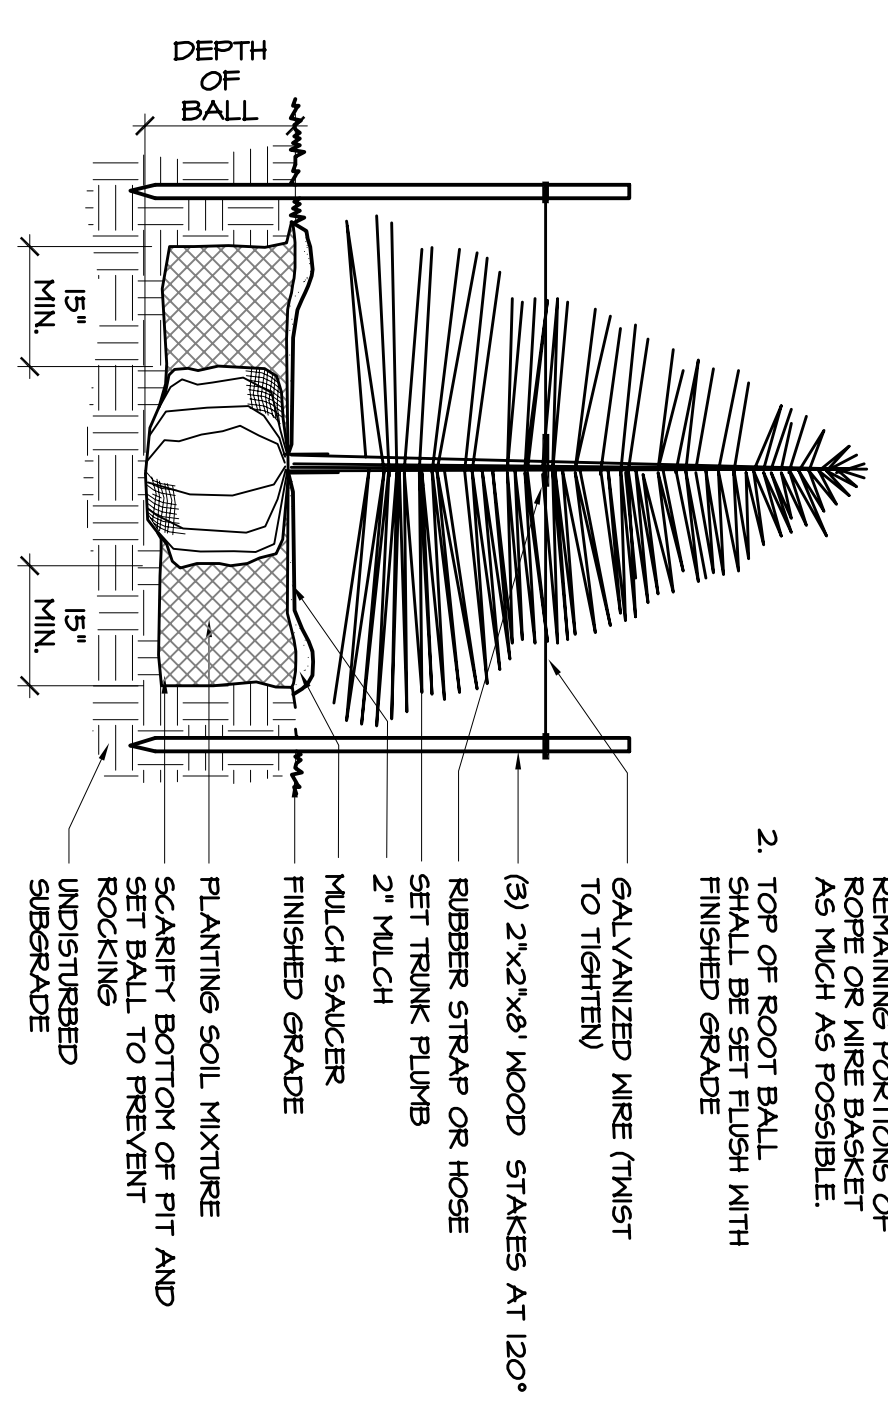

EVERGREEN TREE PLANTING
Scale: 1/2" = 1'-0"

- NOTES:**
1. REMOVE BRUSH/ROPE OR WIRE BASKET FROM TOP 1/3 OF BALL. CUT REMAINING PORTIONS OF ROPE OR WIRE BASKET AS MUCH AS POSSIBLE.
 2. TOP OF ROOT BALL SHALL BE SET FLUSH WITH FINISHED GRADE.

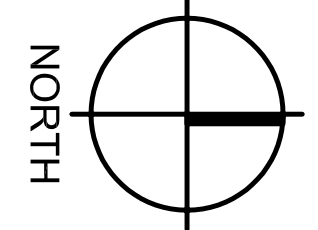

PROJECT TITLE: JORDANVILLE WIND POWER PROJECT
PROJECT LOCATION: TOWNS OF WARREN AND STARK, HERKIMER COUNTY, NEW YORK
CLIENT: JORDANVILLE WIND, LLC
DRAWING TITLE: CONCEPTUAL SUBSTATION PLANTING PLAN
DATE: OCTOBER 8, 2008
SCALE: 1" = 40'
EDR JOB #: 05009
FILE NAME: 05009_WORKING.DWG
DRAWN BY: SASN
CHECKED BY: SASN
DRAWING NUMBER: L-1

EDR
Environmental Design & Research,
Landscape Architecture, Planning, Environmental
Services, Engineering and Surveying, P.C.
217 Montgomery Street, Suite 1000
Syracuse, New York 13202
(315) 471-0888
FAX (315) 471-1061
Syracuse Rochester Buffalo

DRAWING REVISIONS:

No.	Date	Revision
1		
2		
3		
4		
5		

© 2008 Environmental Design & Research, Landscape Architecture, Planning, Environmental Services, Engineering and Surveying, P.C. All Rights Reserved.
The following paraphrased from the New York Education Law, Article 145, Section 720b, and Chapter 14, Section 73-1.4, and applies to this drawing: "It is a violation of this law for any person, unless he is acting under the direction of a licensed professional engineer, licensed landscape architect or licensed land surveyor to offer the seal of an engineer, landscape architect or land surveyor is offered, the seal and the relation 'sealed' or 'followed by his signature and the date of such attestation and a specific description of the attestation."