

Designed: ADC
 Checked: DDB
 Drawn: ADC

Record Drawing by/date:



Revisions: # DATE DESCRIPTION

Prepared for:

IBERDROLA RENEWABLES
 1125 Northwest Couch, Suite 700
 Portland, Oregon 97209

LEGEND

- PROPOSED TURBINE
- T-XX PROPOSED TURBINE NUMBER
- PROPOSED ACCESS ROAD DESIGN
- BITUMINOUS/CHIP SEAL DELIVERY ROAD
- GRAVEL DELIVERY ROAD
- EXISTING STATE, COUNTY, AND TOWNSHIP ROADS NOT BEING USED FOR DELIVERIES
- EXISTING STREAM/DRAINAGE DITCH
- DELIVERY FLOW DIRECTION - WEST SIDE
- DELIVERY FLOW DIRECTION - EAST SIDE
- DELIVERY FLOW DIRECTION - 8 TURBINES
- O&M YARD DELIVERY FLOW DIRECTION
- EXISTING STRUCTURE
- EXISTING CULVERT
- ▲ EXISTING INTERSECTION IMPROVEMENT

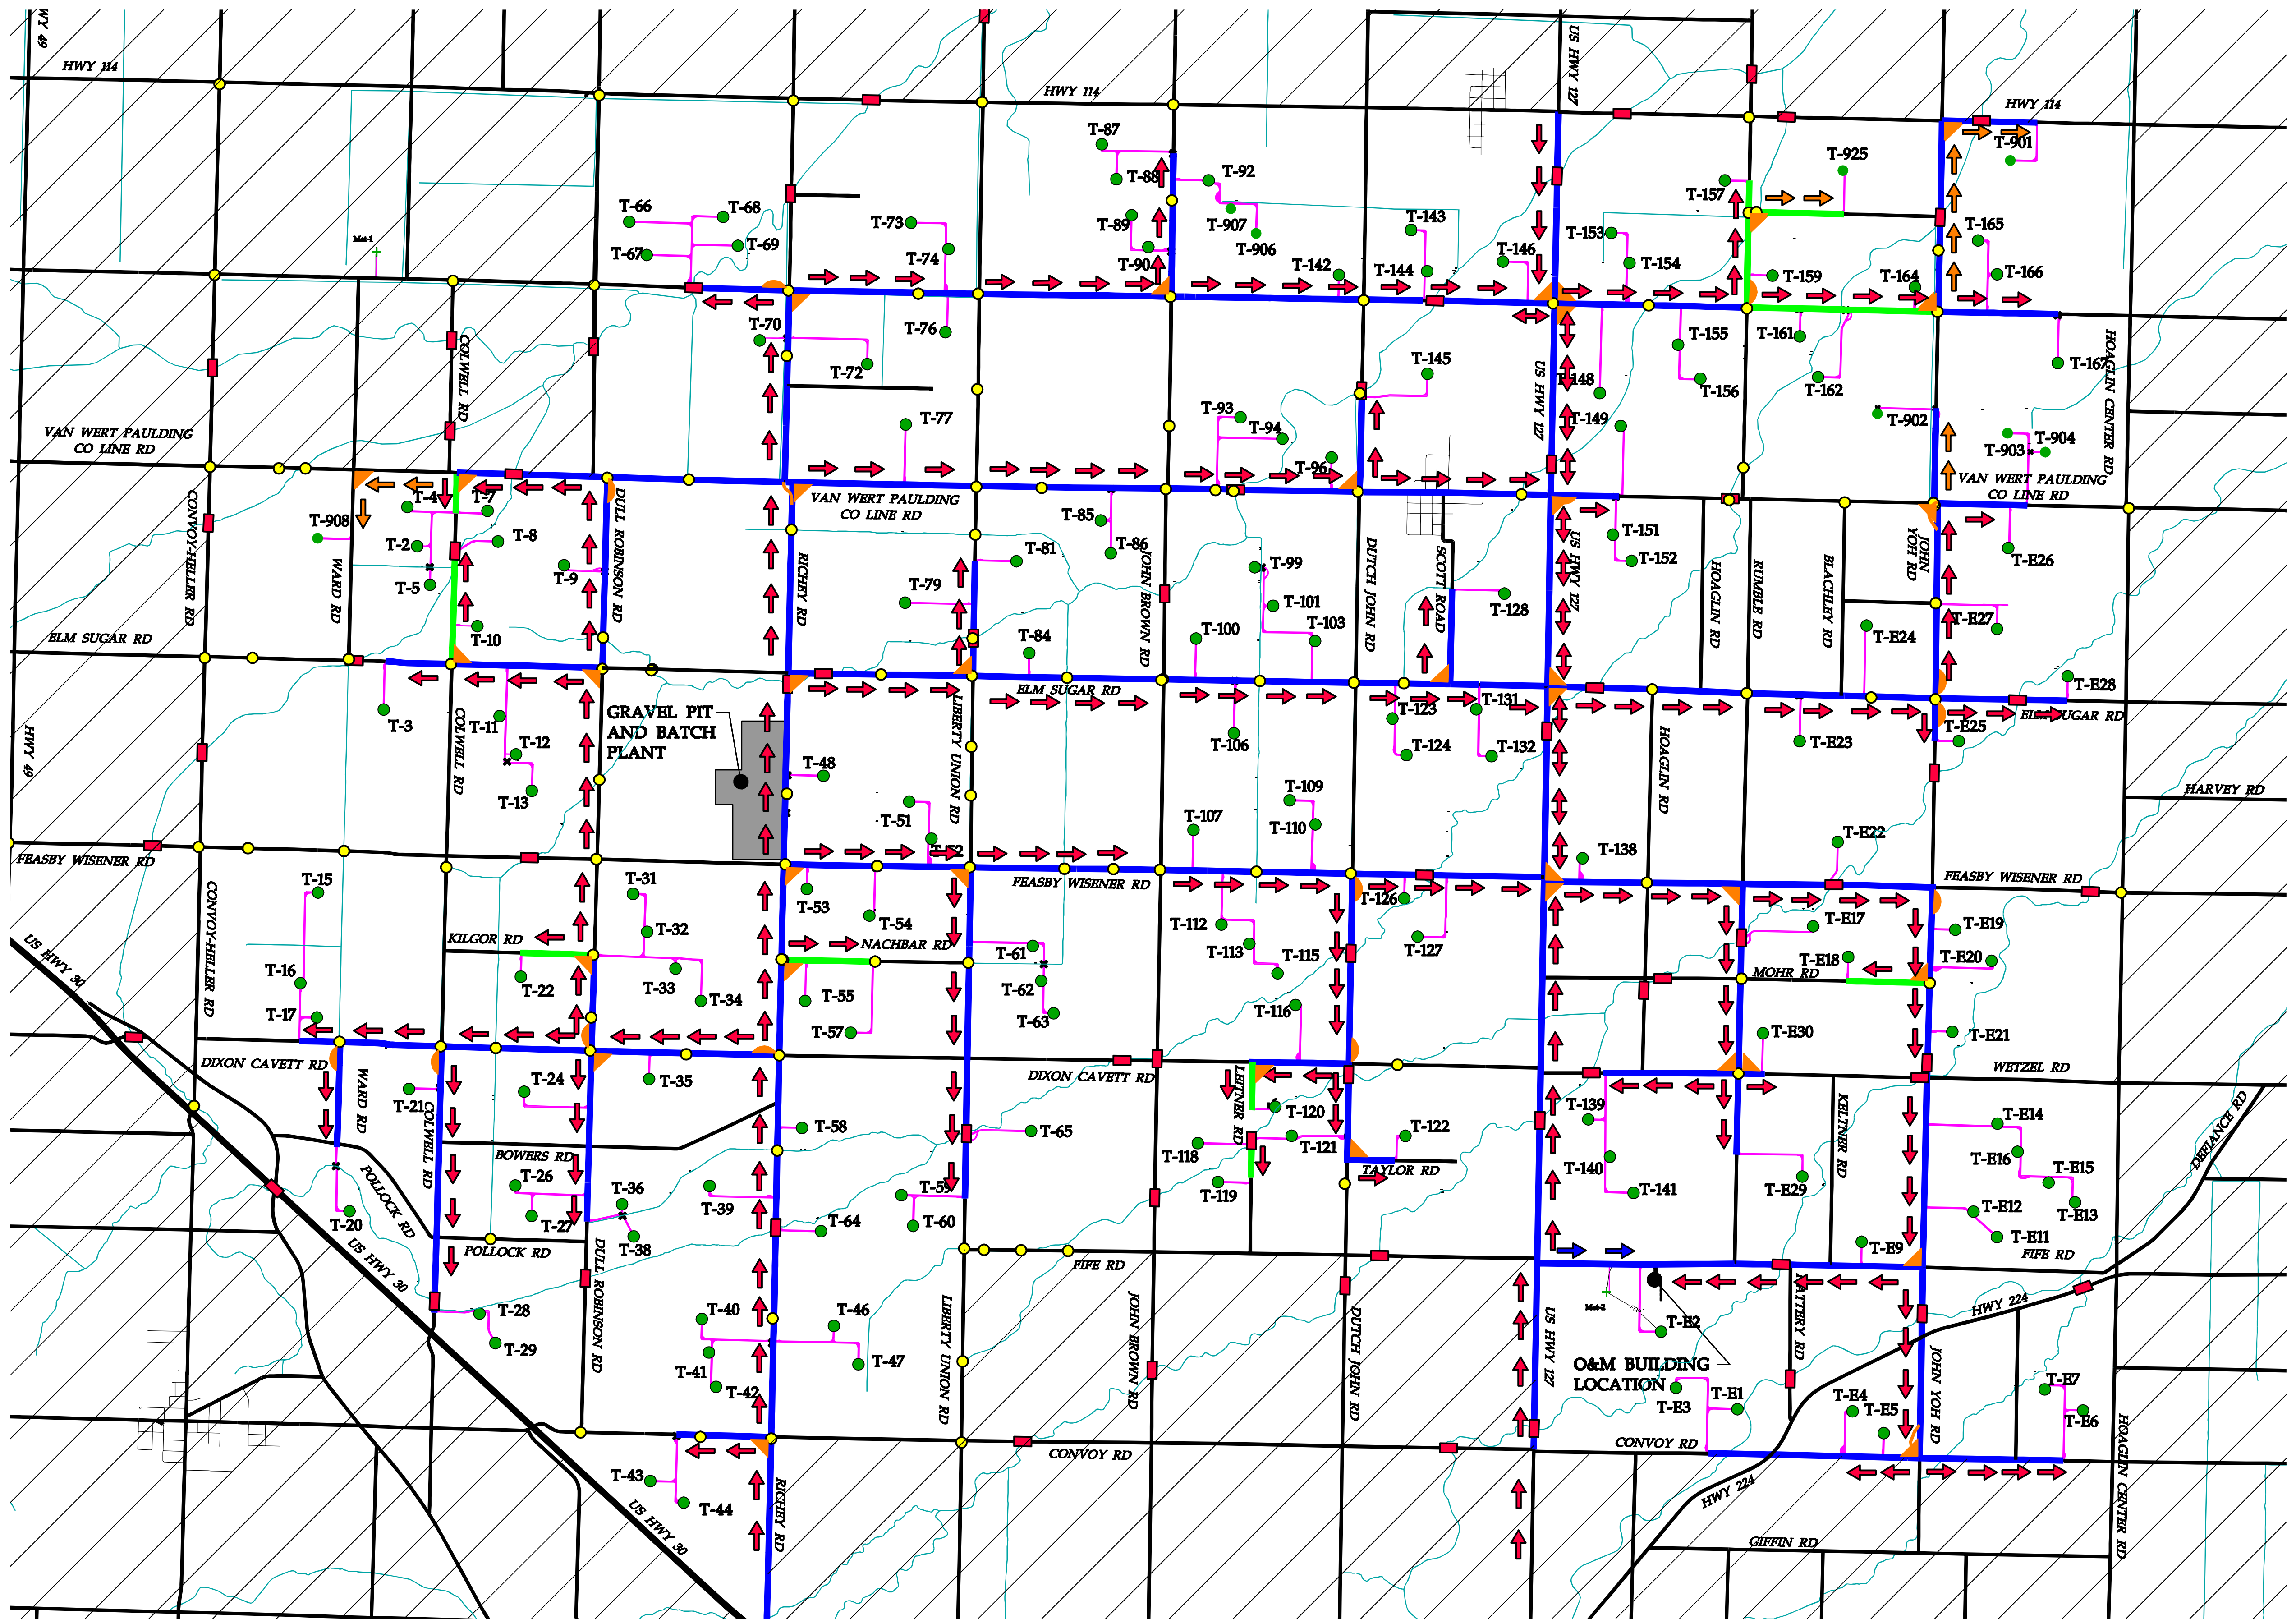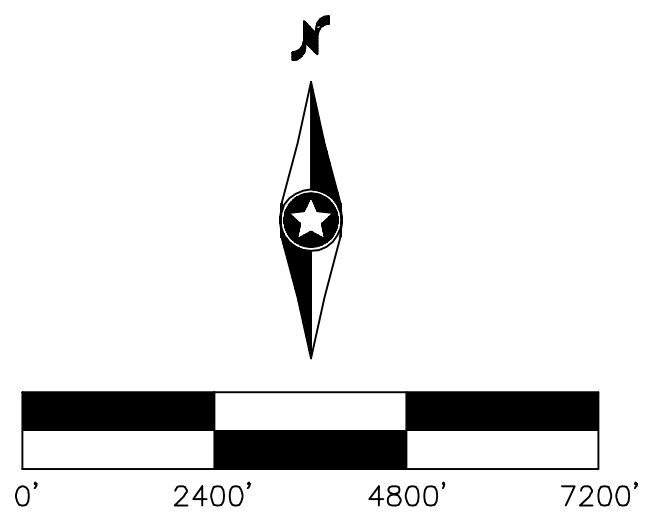

Blue Creek
 Van Wert and Paulding
 County, Ohio

Exhibit
 Delivery Flow Plan
 With Amendment Turbines

NOT FOR CONSTRUCTION

Date: 03/03/11
 Sheet: 1 OF 1