

Designed:	ADC
Checked:	DOB
Drawn:	ADC


Record Drawing by/date:

Revisions #	DATE	DESCRIPTION



1125 Fortland, Oregon 9/2009 10

- LEGEND**
- PROPOSED TURBINE
 - T-XX PROPOSED TURBINE NUMBER
 - PROPOSED ACCESS ROAD DESIGN
 - BITUMINOUS/CHIP SEAL DELIVERY ROAD
 - GRAVEL DELIVERY ROAD
 - EXISTING STATE, COUNTY, AND TOWNSHIP ROADS NOT BEING USED FOR DELIVERIES
 - EXISTING STREAM/DRAINAGE DITCH
 - CONCRETE DELIVERY FLOW DIRECTION
 - EXISTING STRUCTURE
 - EXISTING CULVERT
 - ▲ EXISTING INTERSECTION IMPROVEMENT

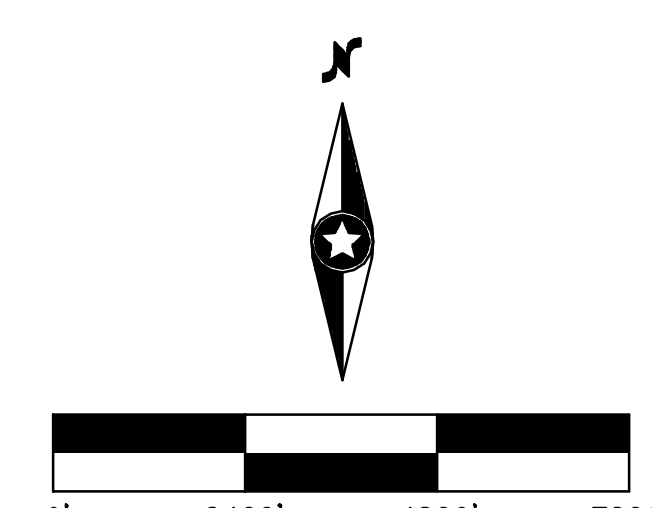


Blue Creek

Van Wert and Paulding County, Ohio

Concrete Delivery Flow Plan

NOT FOR CONSTRUCTION

Date: 12/01/09
 Sheet: 1 OF 1

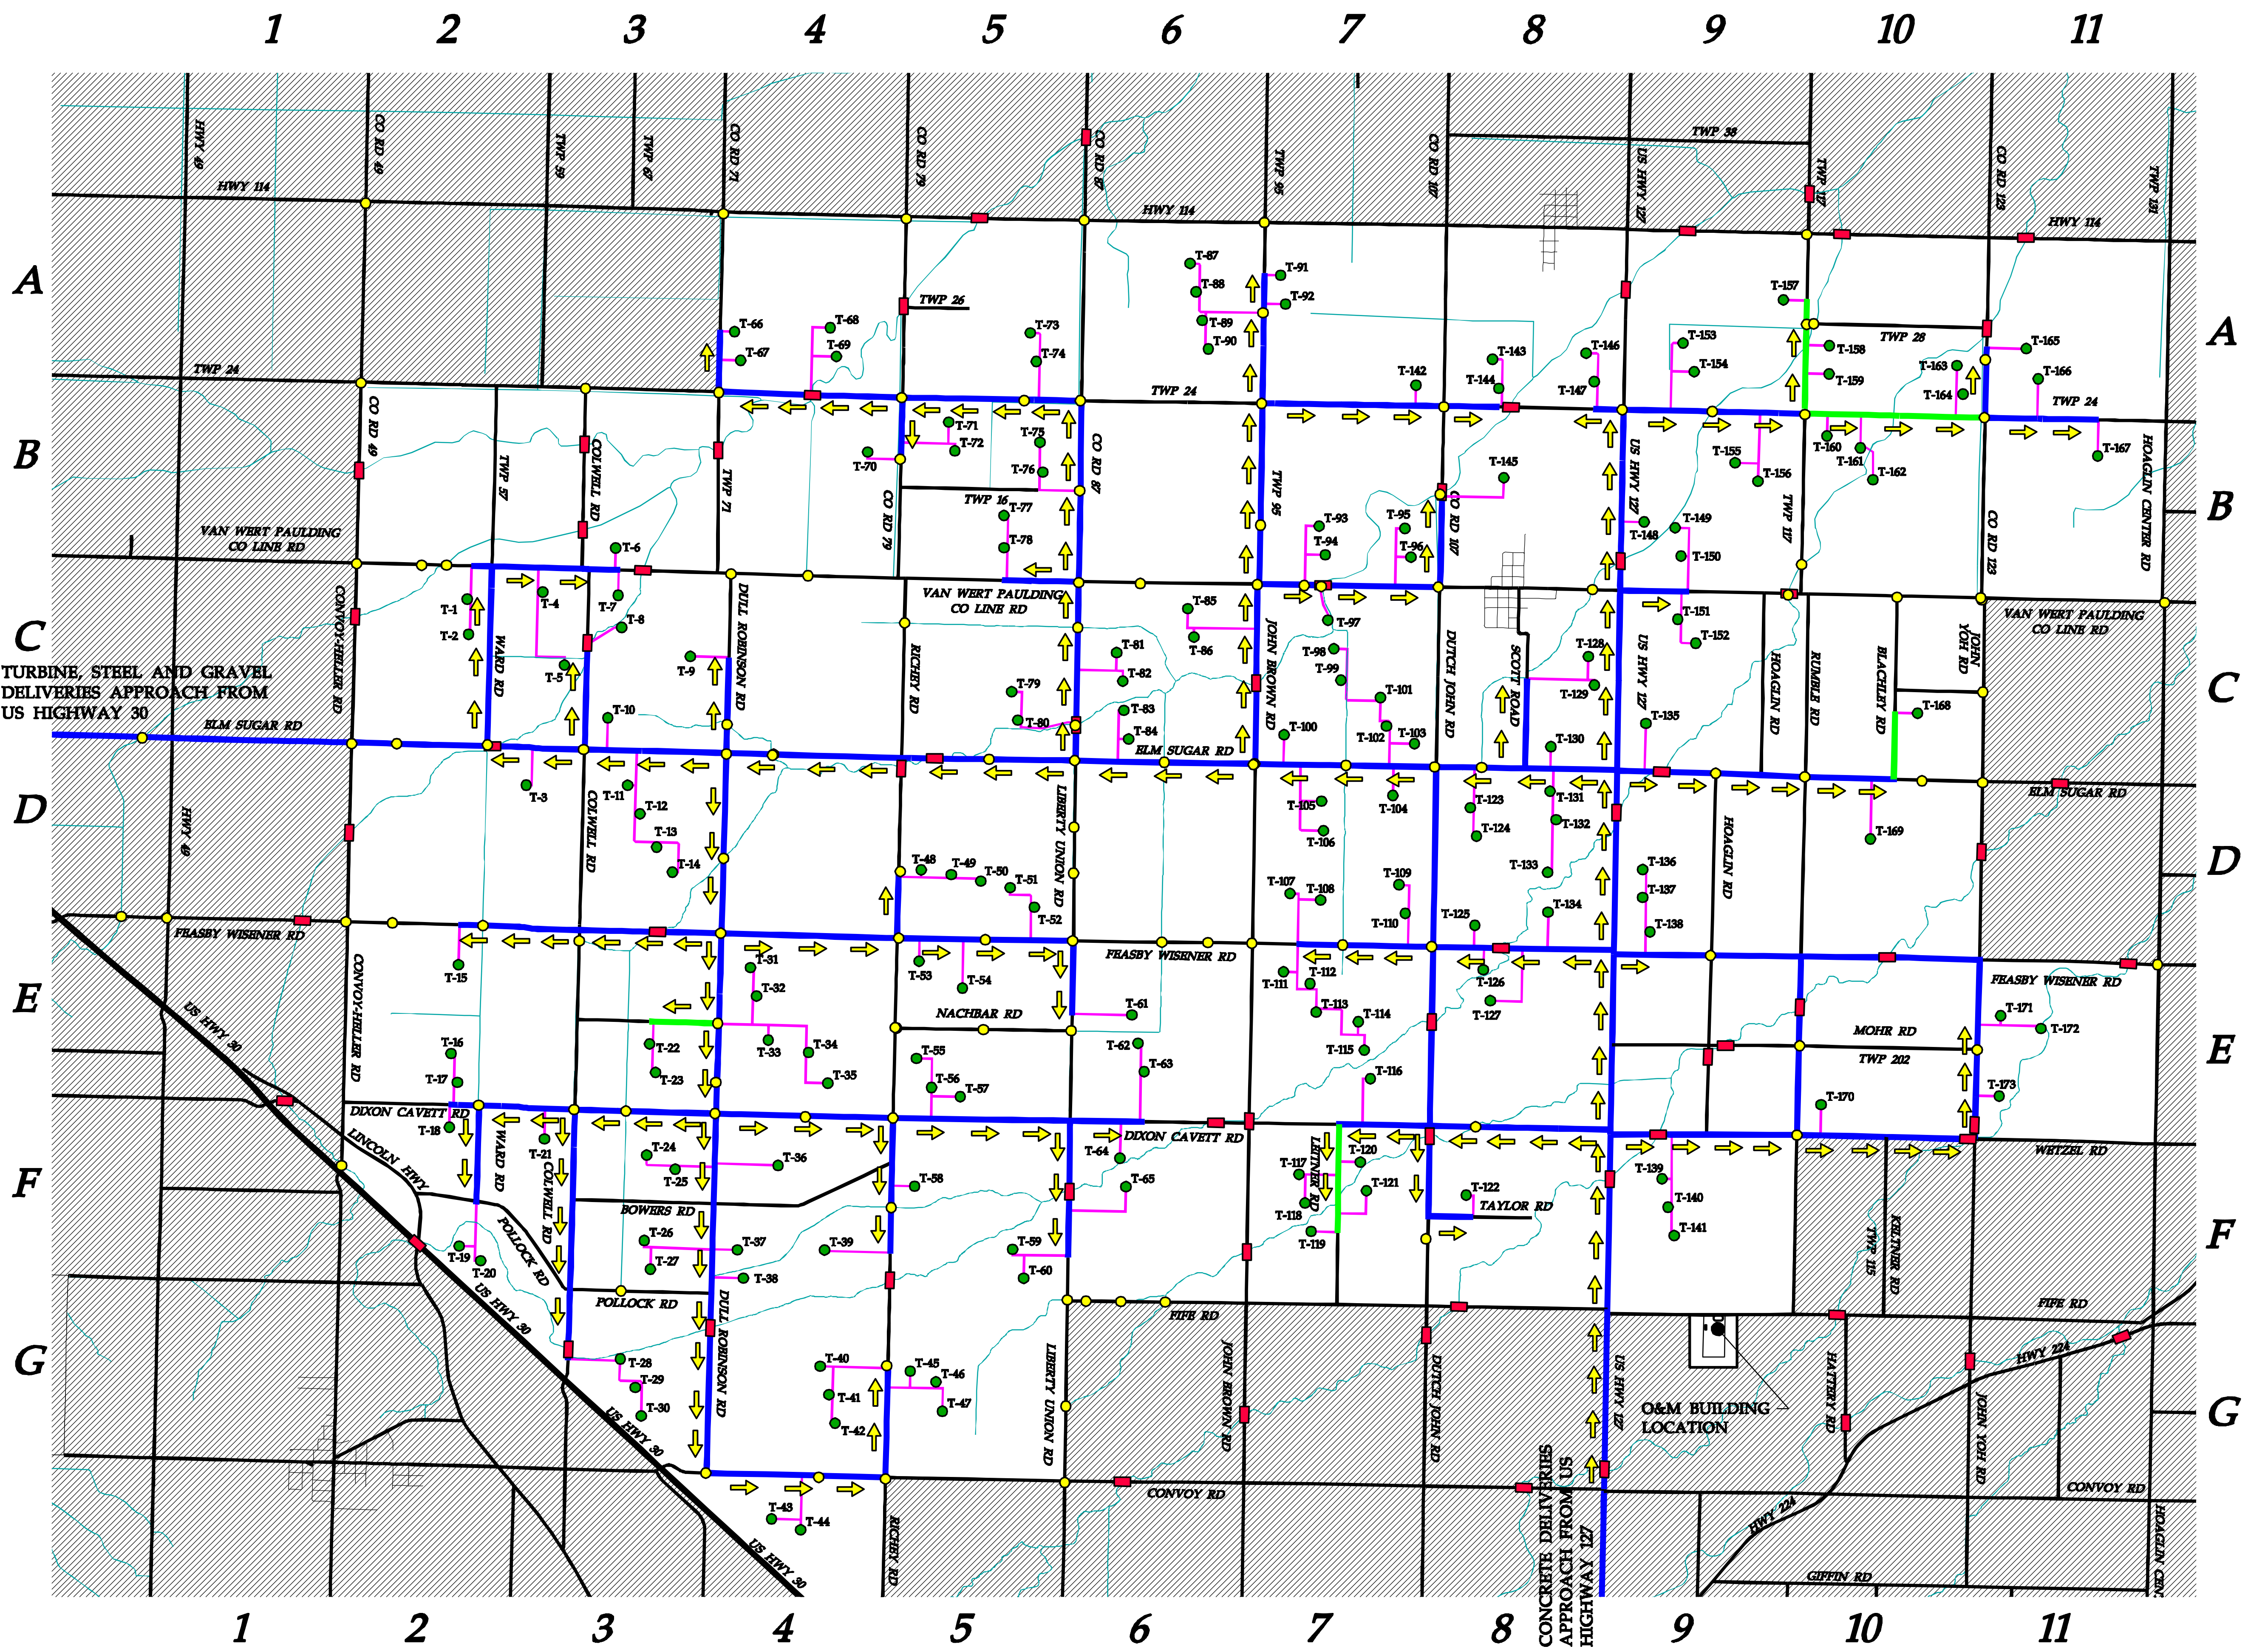

TURBINE, STEEL AND GRAVEL DELIVERIES APPROACH FROM US HIGHWAY 30

CONCRETE DELIVERIES APPROACH FROM US HIGHWAY 127

O&M BUILDING LOCATION